


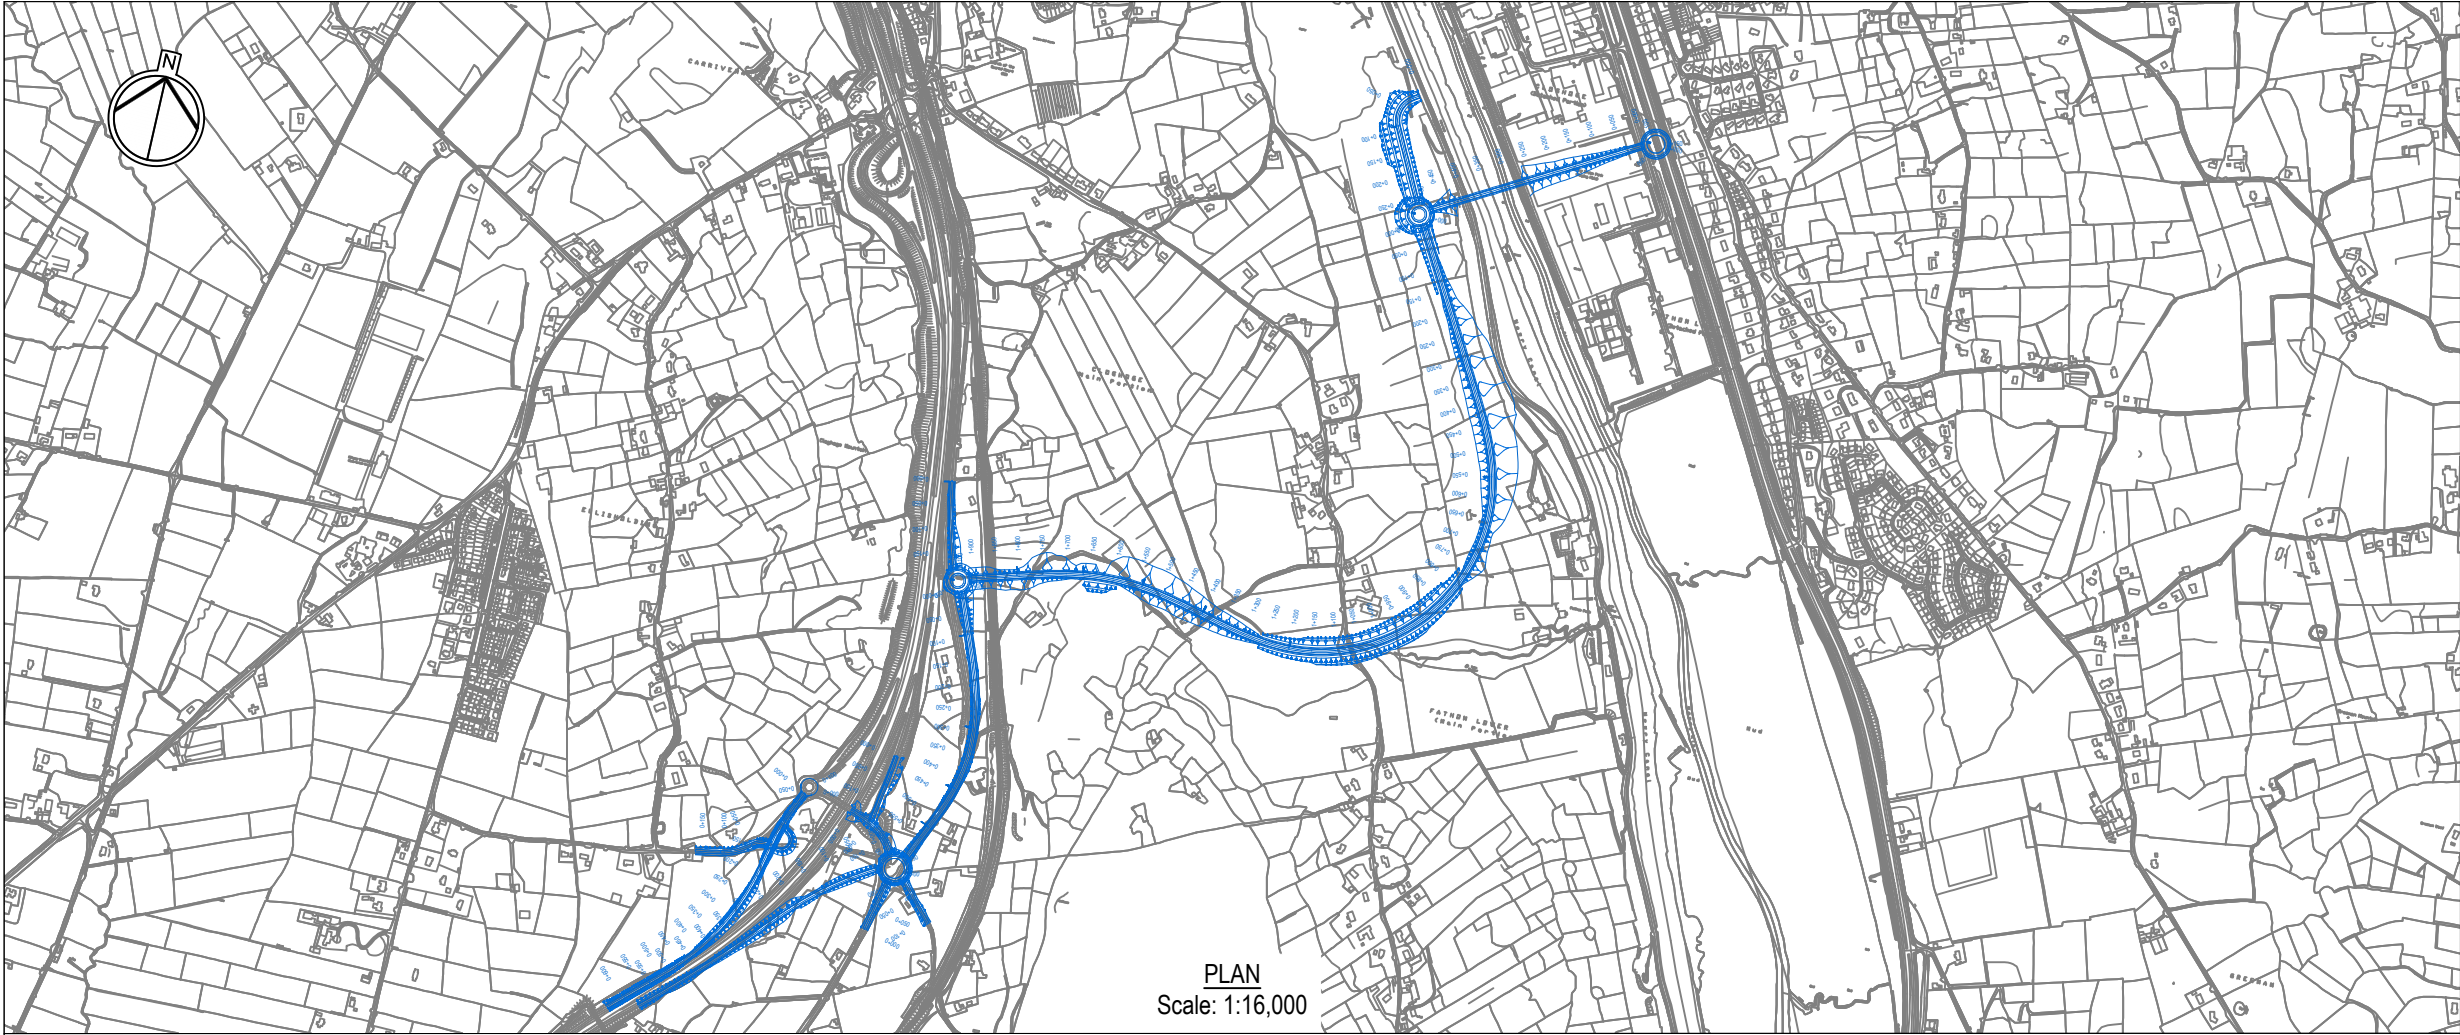

Project Title

NEWRY SOUTHERN
RELIEF ROAD

 Co-financed by the European Union
Trans-European Transport Network (TEN-T)

Client

Drawing Title

STAGE 2 SCHEME ASSESSMENT REPORT
DESCRIPTION OF THE SCHEME
BLUE ROUTE OPTION 3

KEY


 Existing Ground

 Fill


 Excavation

 Blue Route Option 3

FOR
INFORMATION
ONLY

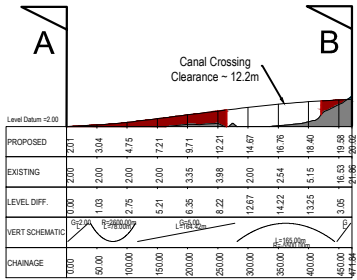

River/Canal Crossing

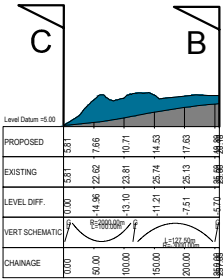

Fathom Line Connector

