




A2 RBT - FATHOM RBT PLAN
SCALE @ A1
1:2000

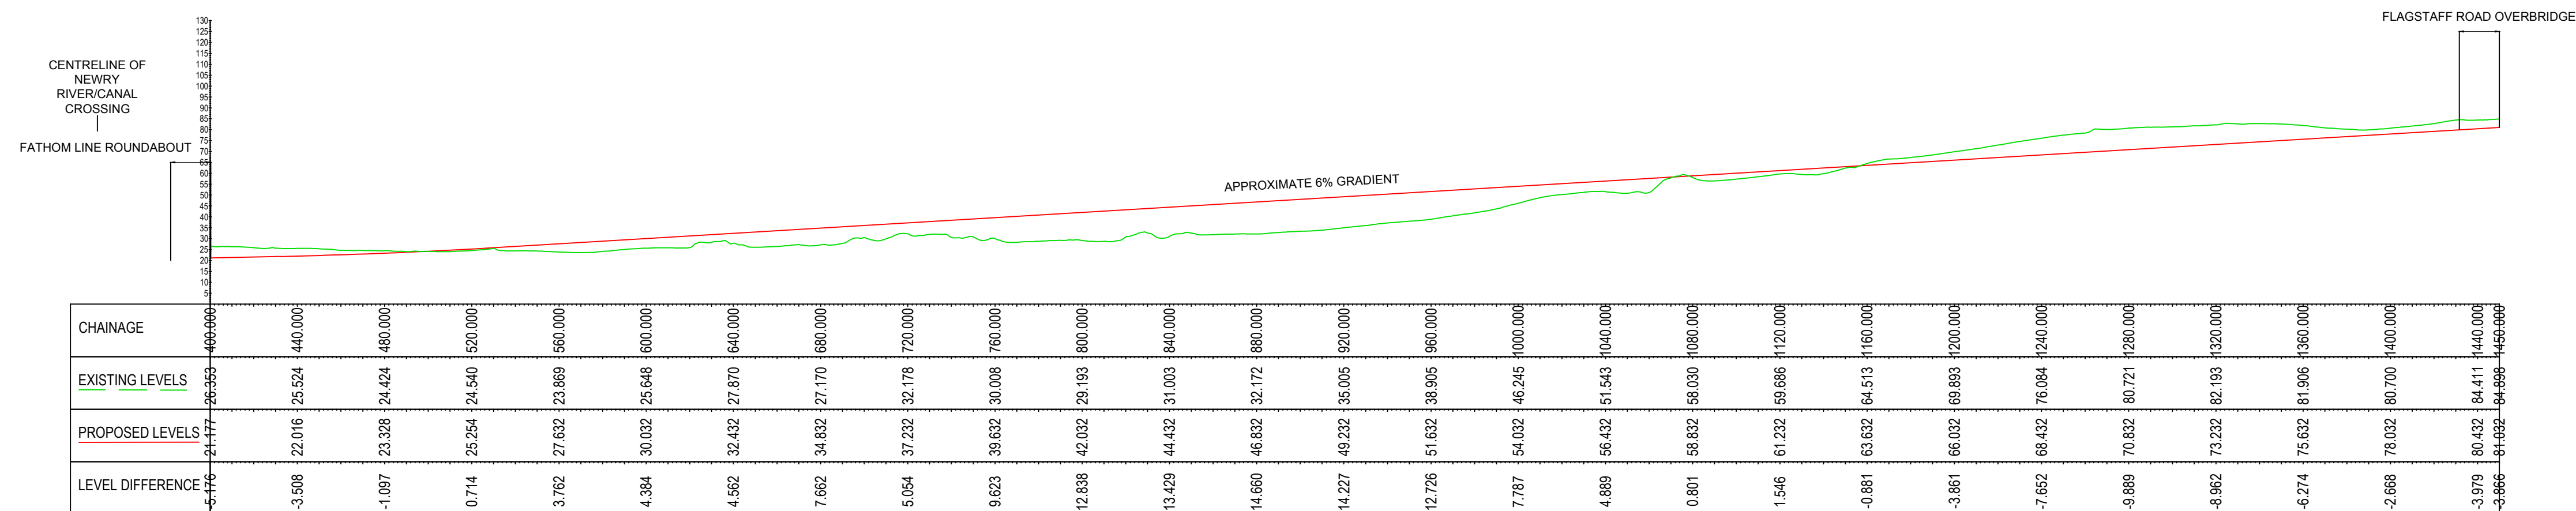

SECTION A-A
A2 WARRENPOINT RD RBT - FATHOM RBT
SCALE @ A1
H=1:2000, V=1:2000

Project Title
Newry Southern Relief Road

Co-financed by the European Union
Trans-European Transport Network (TEN-T)

Client
Department for Infrastructure
Infrastructure Bonneagair

NOTES

- All locations and their associated chainages are approximate.
- All proposed road levels are approximate.
- Ongoing scheme design may result in refinement of final road levels.

KEY

- Existing Levels
- Proposed Levels

SKETCH

First Issue	By	Date	Rev
	Approv	14/06/19	P01.1

Suitability
INITIAL STATUS OR WIP

THIS MATERIAL IS BASED UPON CROWN COPYRIGHT AND IS REPRODUCED WITH THE PERMISSION OF LAND & PROPERTY SERVICES UNDER DELEGATED AUTHORITY FROM THE CONTROLLER OF HER MAJESTY'S STATIONERY OFFICE. © CROWN COPYRIGHT AND DATABASE RIGHTS NIMA ES & LA214. UNAUTHORISED REPRODUCTION INFRINGES © CROWN COPYRIGHT AND MAY LEAD TO PROSECUTION OR CIVIL PROCEEDINGS.

Drawing Title
**ACCOMMODATION WORKS
PLAN & PROFILE
FATHOM LINE CONNECTION
& CLIMBING LANE**

Designed	Drawn	Checked	Approved	Date

Internal Project No.
60472927

Scale @ **AS SHOWN**

Location/Zone/Mileage
General

THIS DRAWING HAS BEEN PREPARED FOR THE USE OF AECOM'S CLIENT. IT MAY NOT BE USED, MODIFIED, REPRODUCED OR RELIED UPON BY THIRD PARTIES, EXCEPT AS AGREED BY AECOM OR AS REQUIRED BY LAW. AECOM ACCEPTS NO RESPONSIBILITY AND DENIES ANY LIABILITY WHATSOEVER, TO ANY PARTY THAT USES OR RELIES ON THIS DRAWING WITHOUT AECOM'S EXPRESS WRITTEN CONSENT. DO NOT SCALE THIS DOCUMENT.

AECOM
Clarence Street West
Belfast
BT2 7GP
Tel: www.aecom.com



Drawing Number	Rev
DFI_NSRR-ACM-HGN-SW_Z_Z-SK-CH-0011	P01.1